

**AMENDMENT TO AGREEMENT
AUTHORIZING USE OF DISTRICT PROPERTY**

This Amendment modifies the Agreement between Napa Valley Community College District ("District") and Napa Valley Community College Viticulture and Winery Technology Foundation ("Foundation"). This Amendment revises Exhibit A to reflect additional district property that is authorized for use by the Napa Valley Community College Viticulture and Winery Technology Foundation.

EXHIBIT A (Revised 5/11/17)

TO AGREEMENT
AUTHORIZING USE OF DISTRICT PROPERTY

Between

Napa Valley Community College District And
Napa Valley Community College Viticulture and Winery Technology Foundation

Description of "Property"

Main Campus – 2277 Napa-Vallejo Hwy., Napa, CA 94558

Diagram 1 – Winery Complex, Buildings 3200 A, B, C, and D, and exterior spaces,

Diagram 2 – Visual Arts Lobby Gallery, Building 3700

Diagram 3 – Ceramics Studio, Building 3500

Diagram 4 – Community Room, Building 1700

Diagram 5 – Library Plaza, exterior space adjacent to Buildings 1500 and 1700

Diagram 6 – Glade, exterior space adjacent to Buildings 1400 and 1600

Diagram 7 – Student Activities Center, Building 900, and exterior patio space

Diagram 8 – Performing Arts Center, Paul Ashe Lobby, Building 400

Upper Valley Center, 1088 College Avenue, St. Helena, CA 94558

Diagram 9 – Building A and exterior spaces (quad, amphitheater)

Executed

Napa Valley Community College District




Rafael Rios
President
NVC Board of Trustees


Napa Valley College Viticulture & Winery
Technology Foundation



Ronald D. Kraft, Ph.D.
Chairman
VWT Foundation Board of Directors


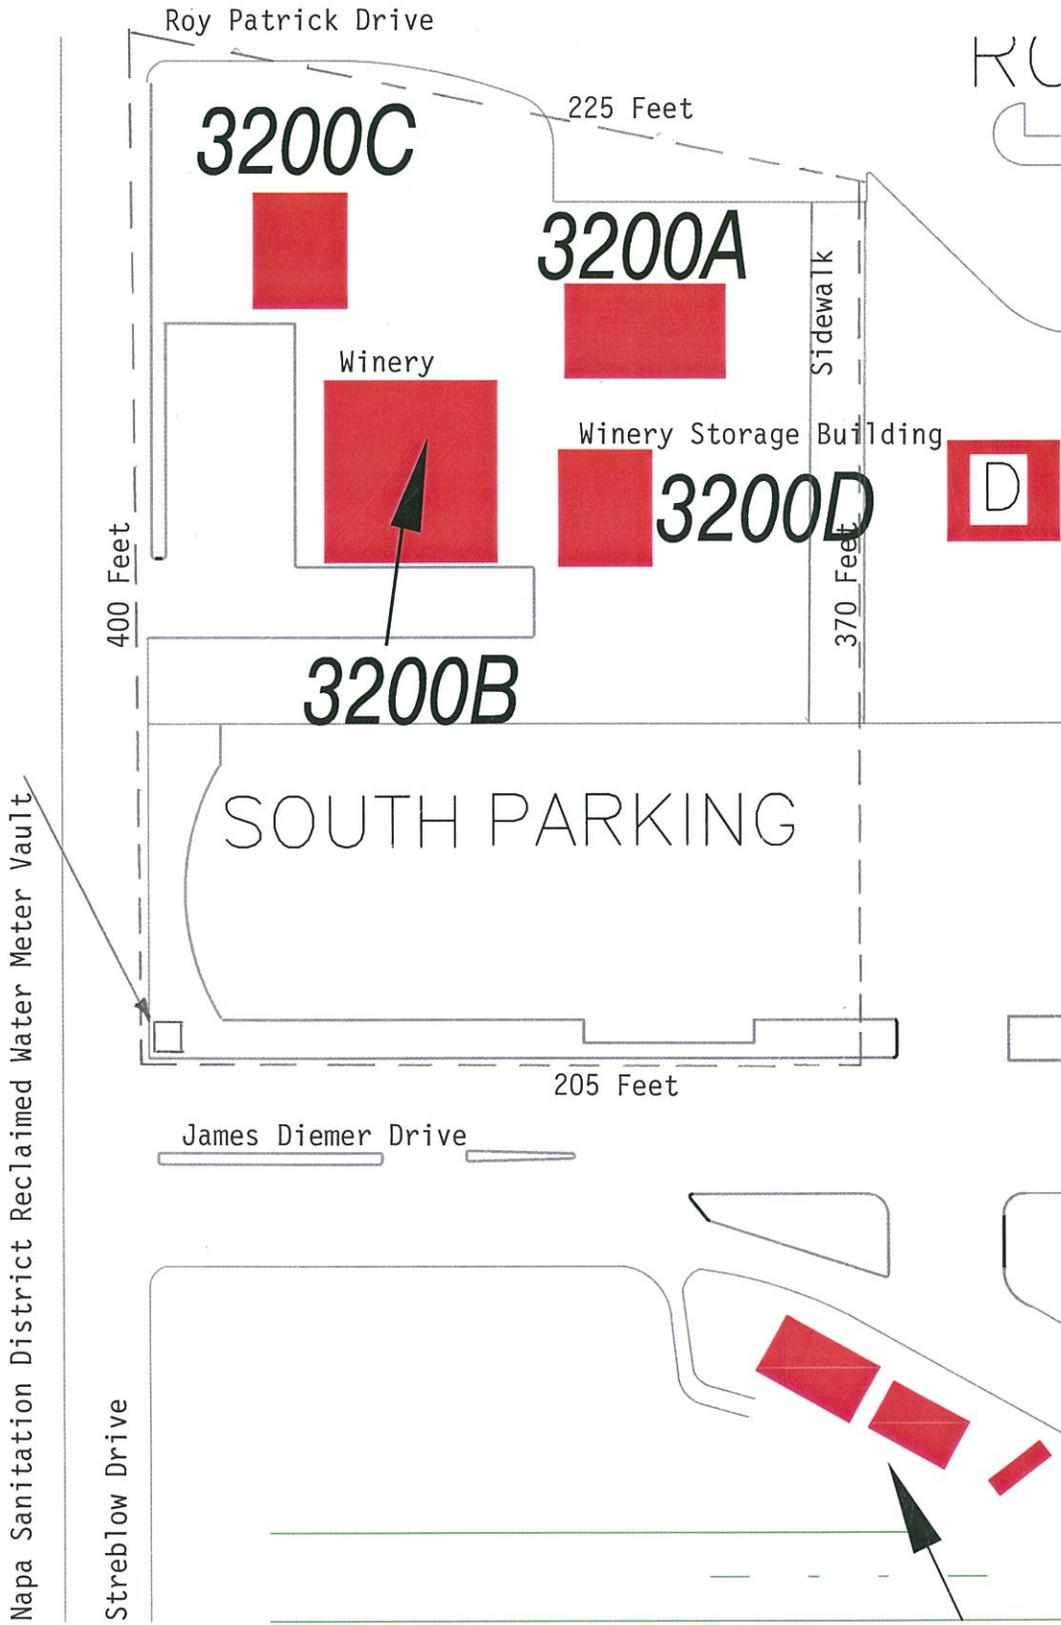


NOT TO SCALE

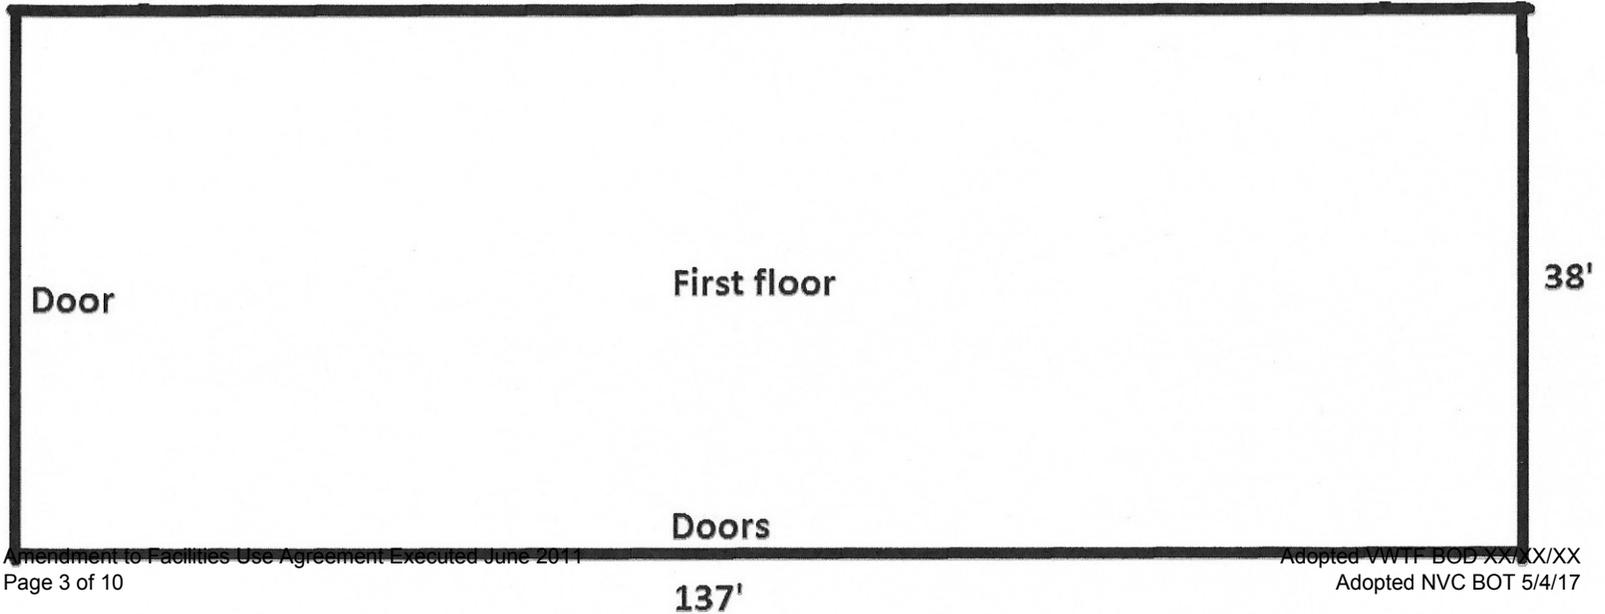

AREA 3: Ceramics Studio- Room 3503


Licensed area

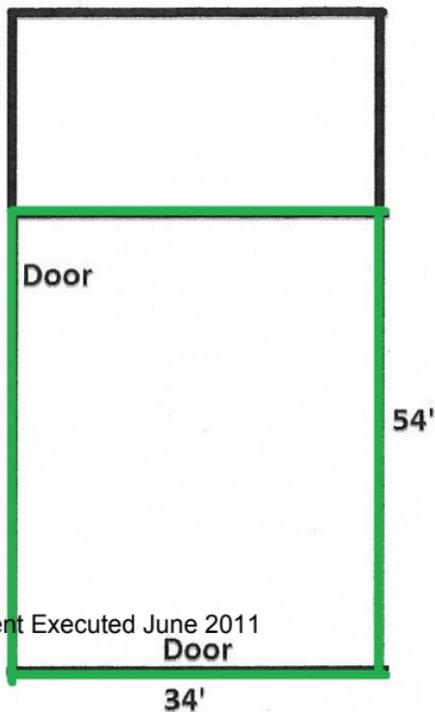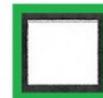



Licensed Premise Area # 4

Community Room - 1731

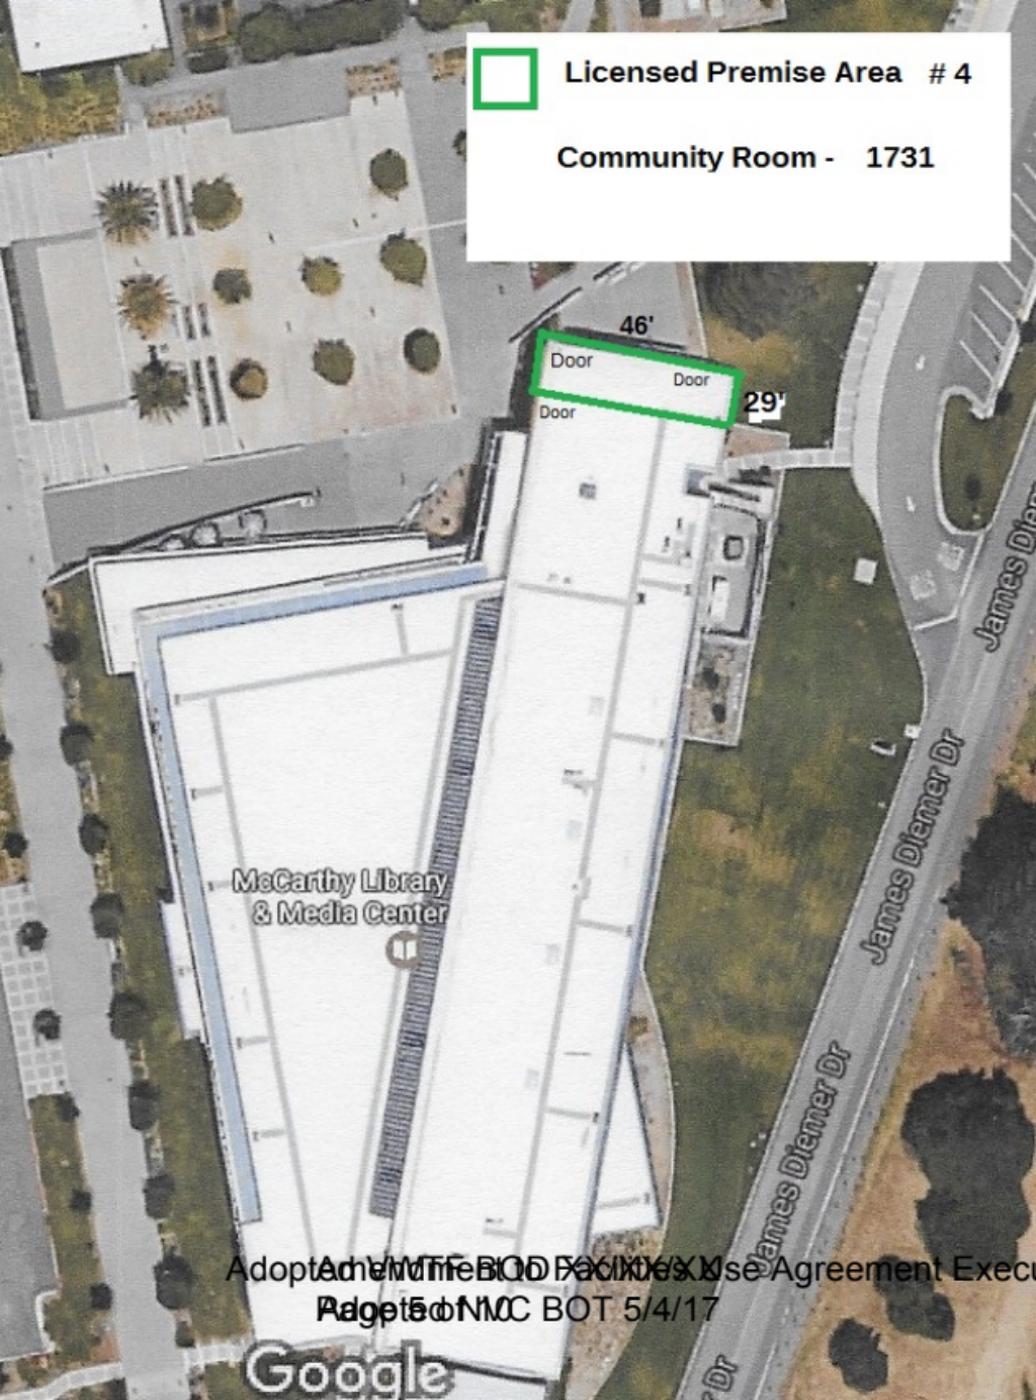


McCarthy Library
& Media Center


AREA 5: Outside quad

Licensed area 

stage area


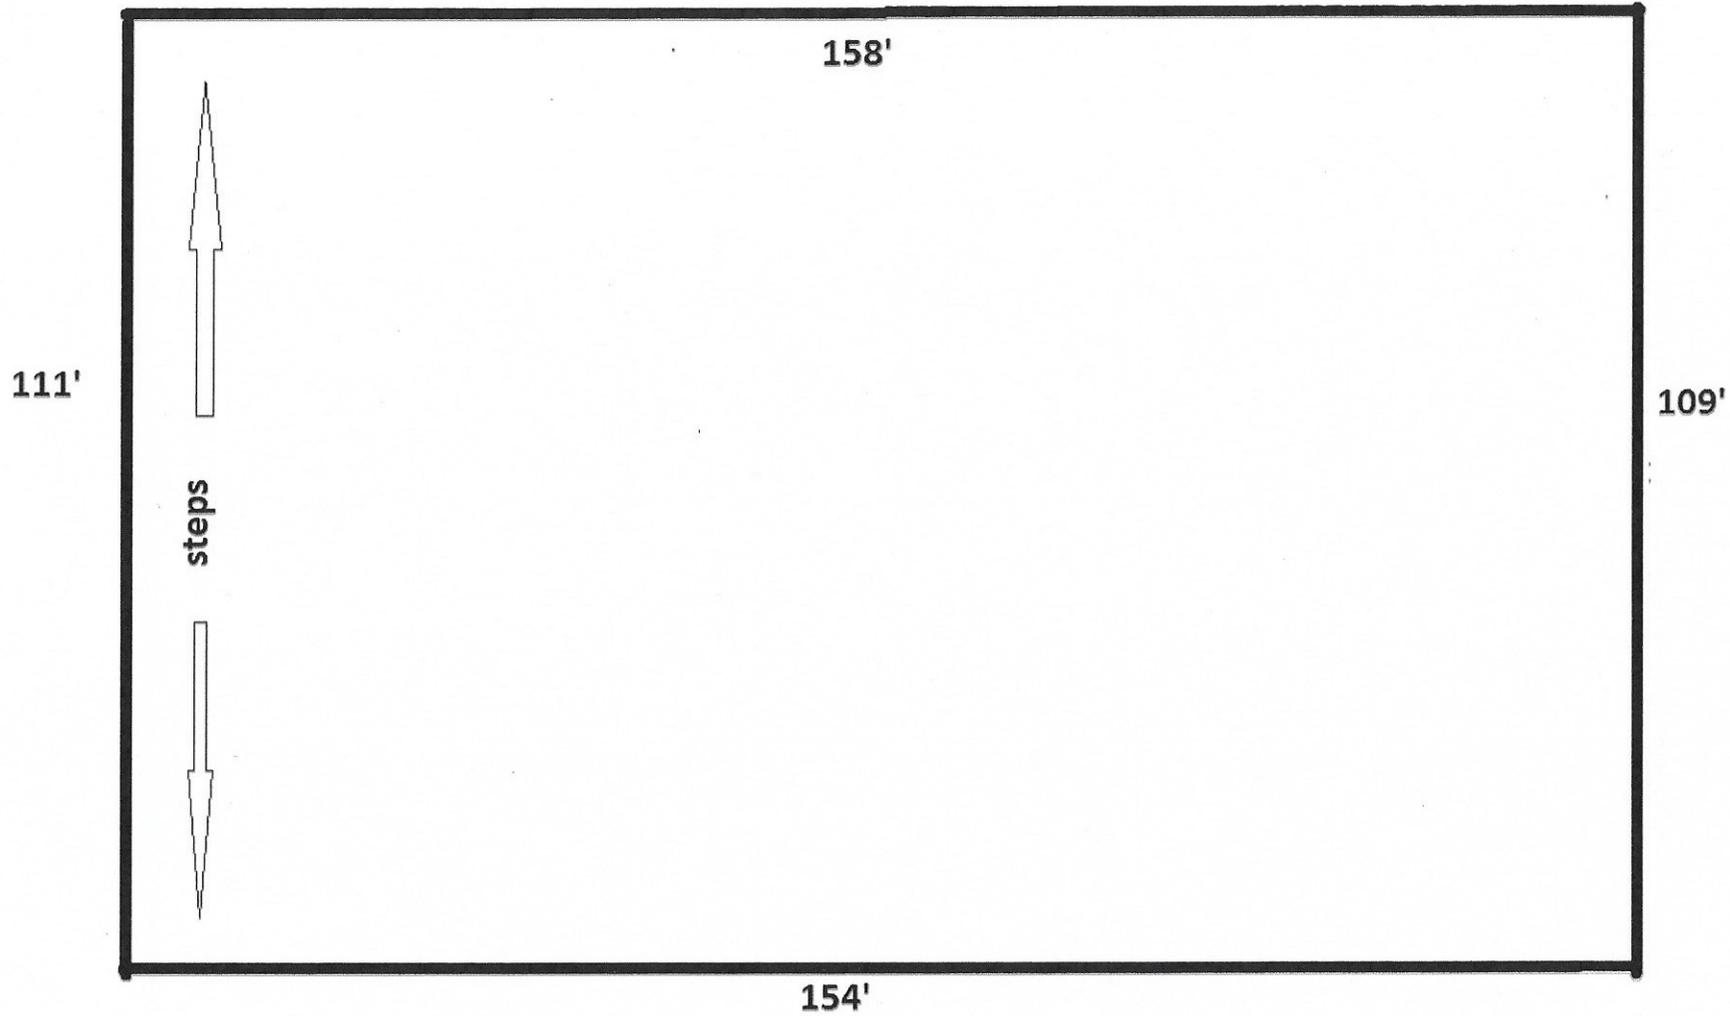



AREA 6: Glade (outdoor)

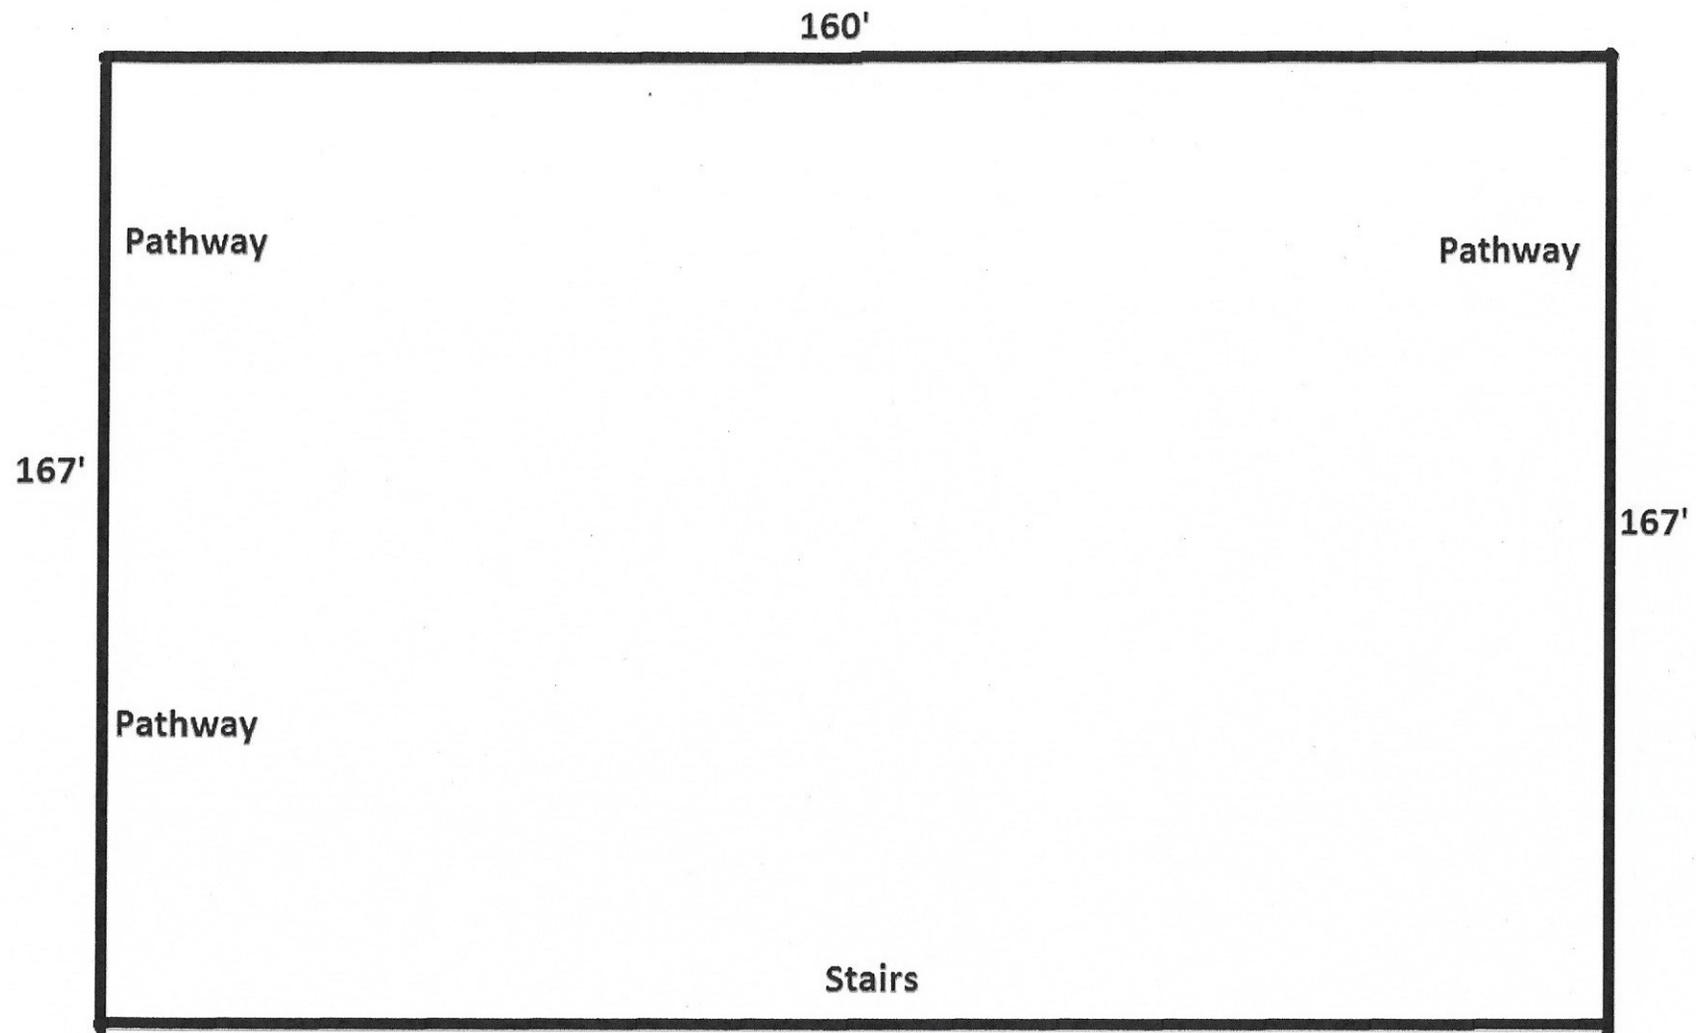

AREA 7: Student Activities center: Building 930

Licensed area

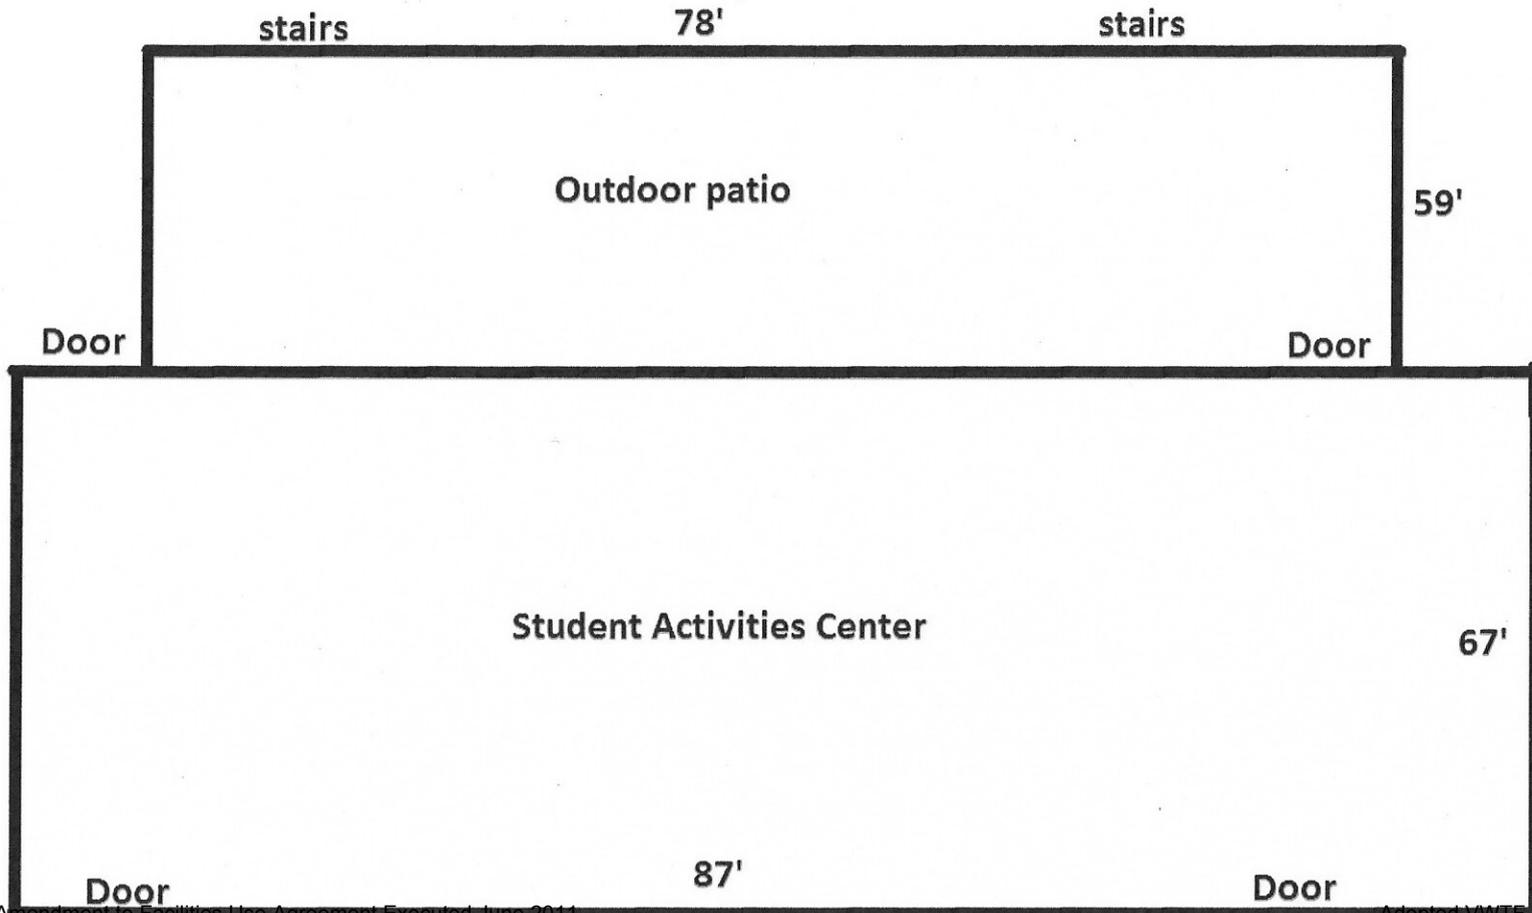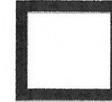

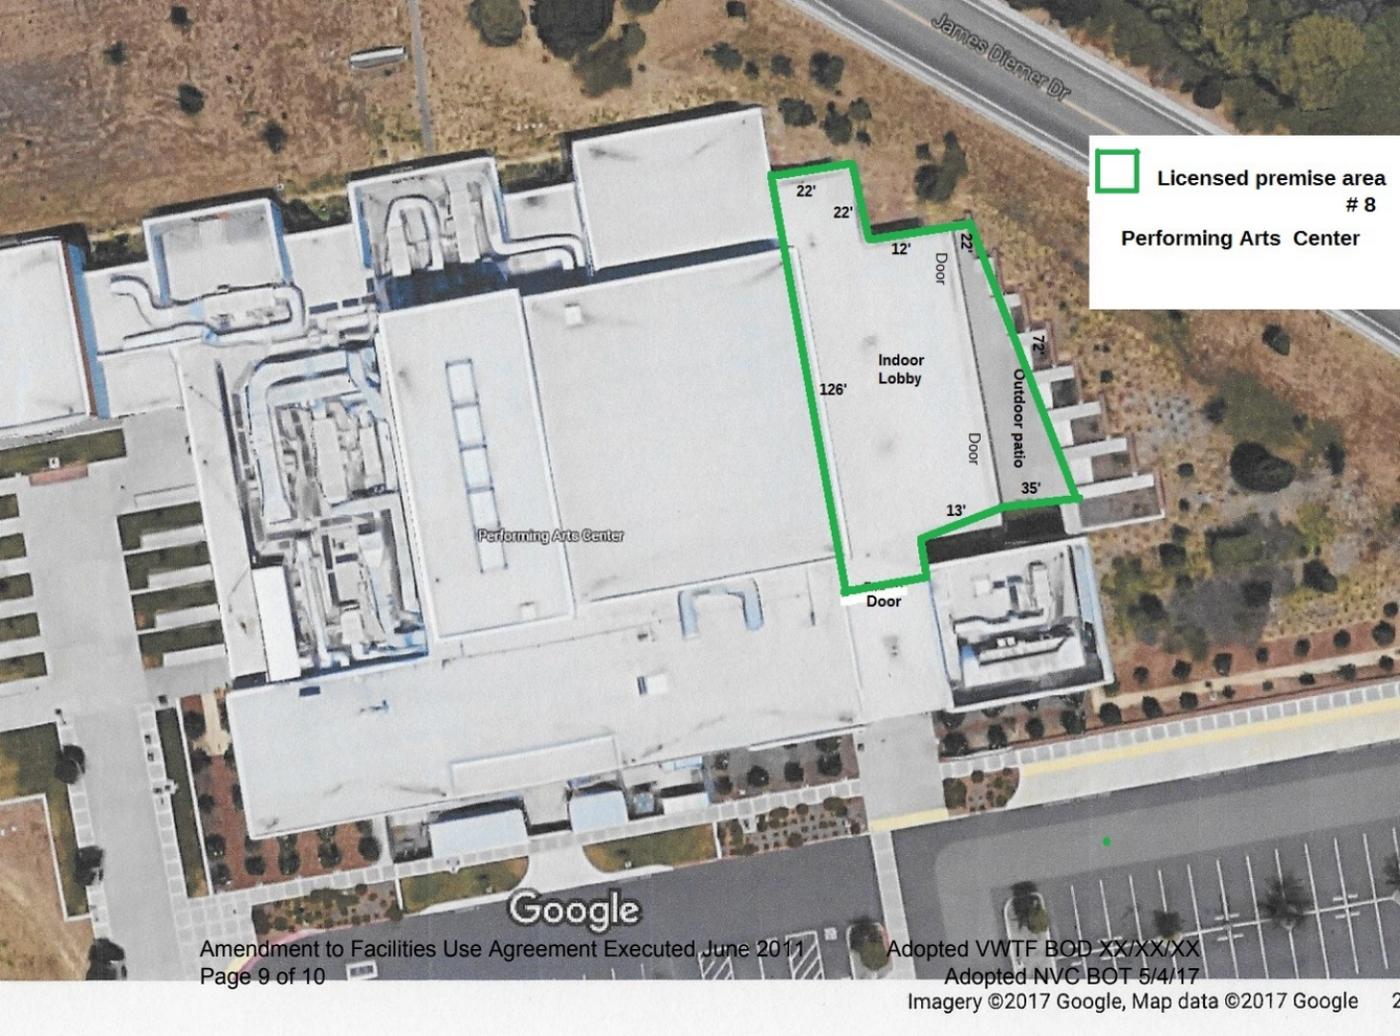



 Licensed premise area
8
Performing Arts Center

Performing Arts Center

Google

1088 College Avenue
St Helena CA 94574

□ Licensed area

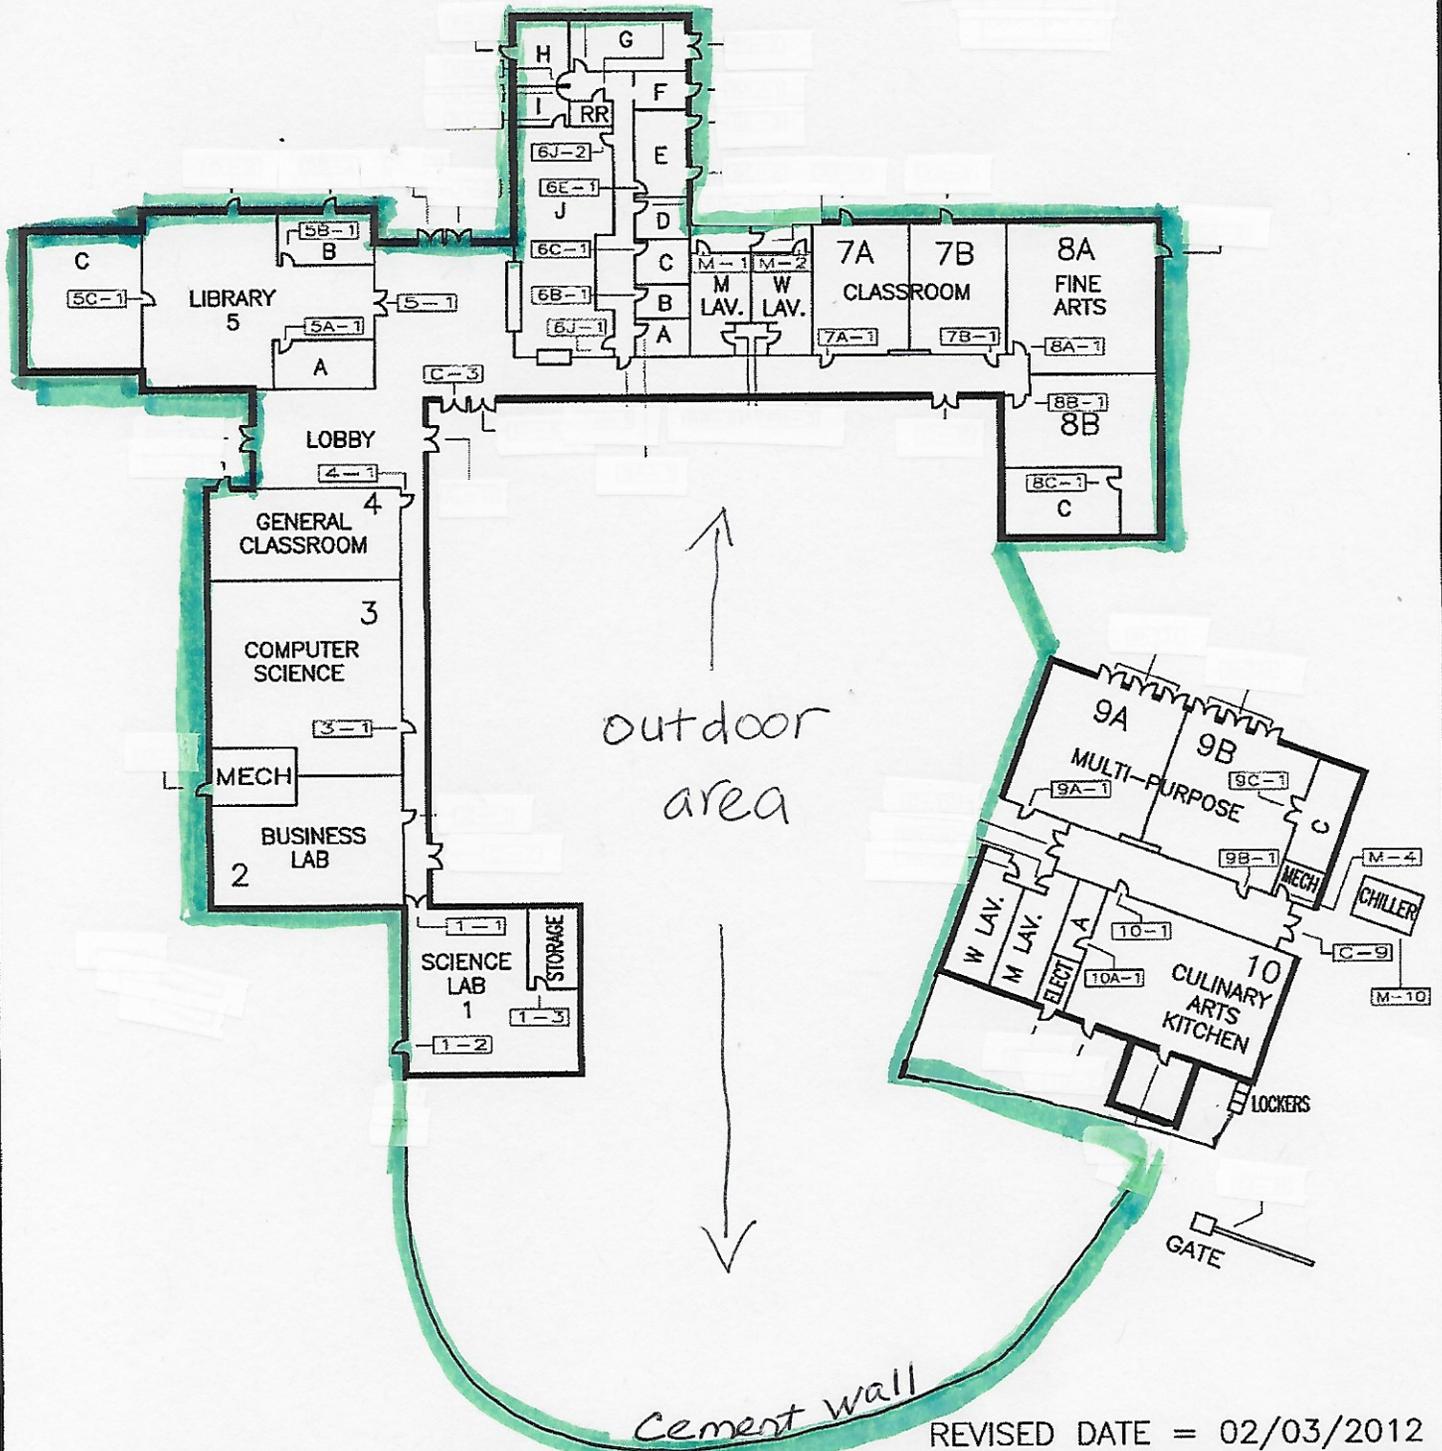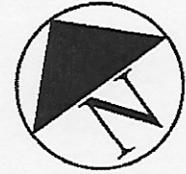

UPPER VALLEY CAMPUS

REVISED DATE = 02/03/2012

SCALE IN GRAPHIC FEET

